


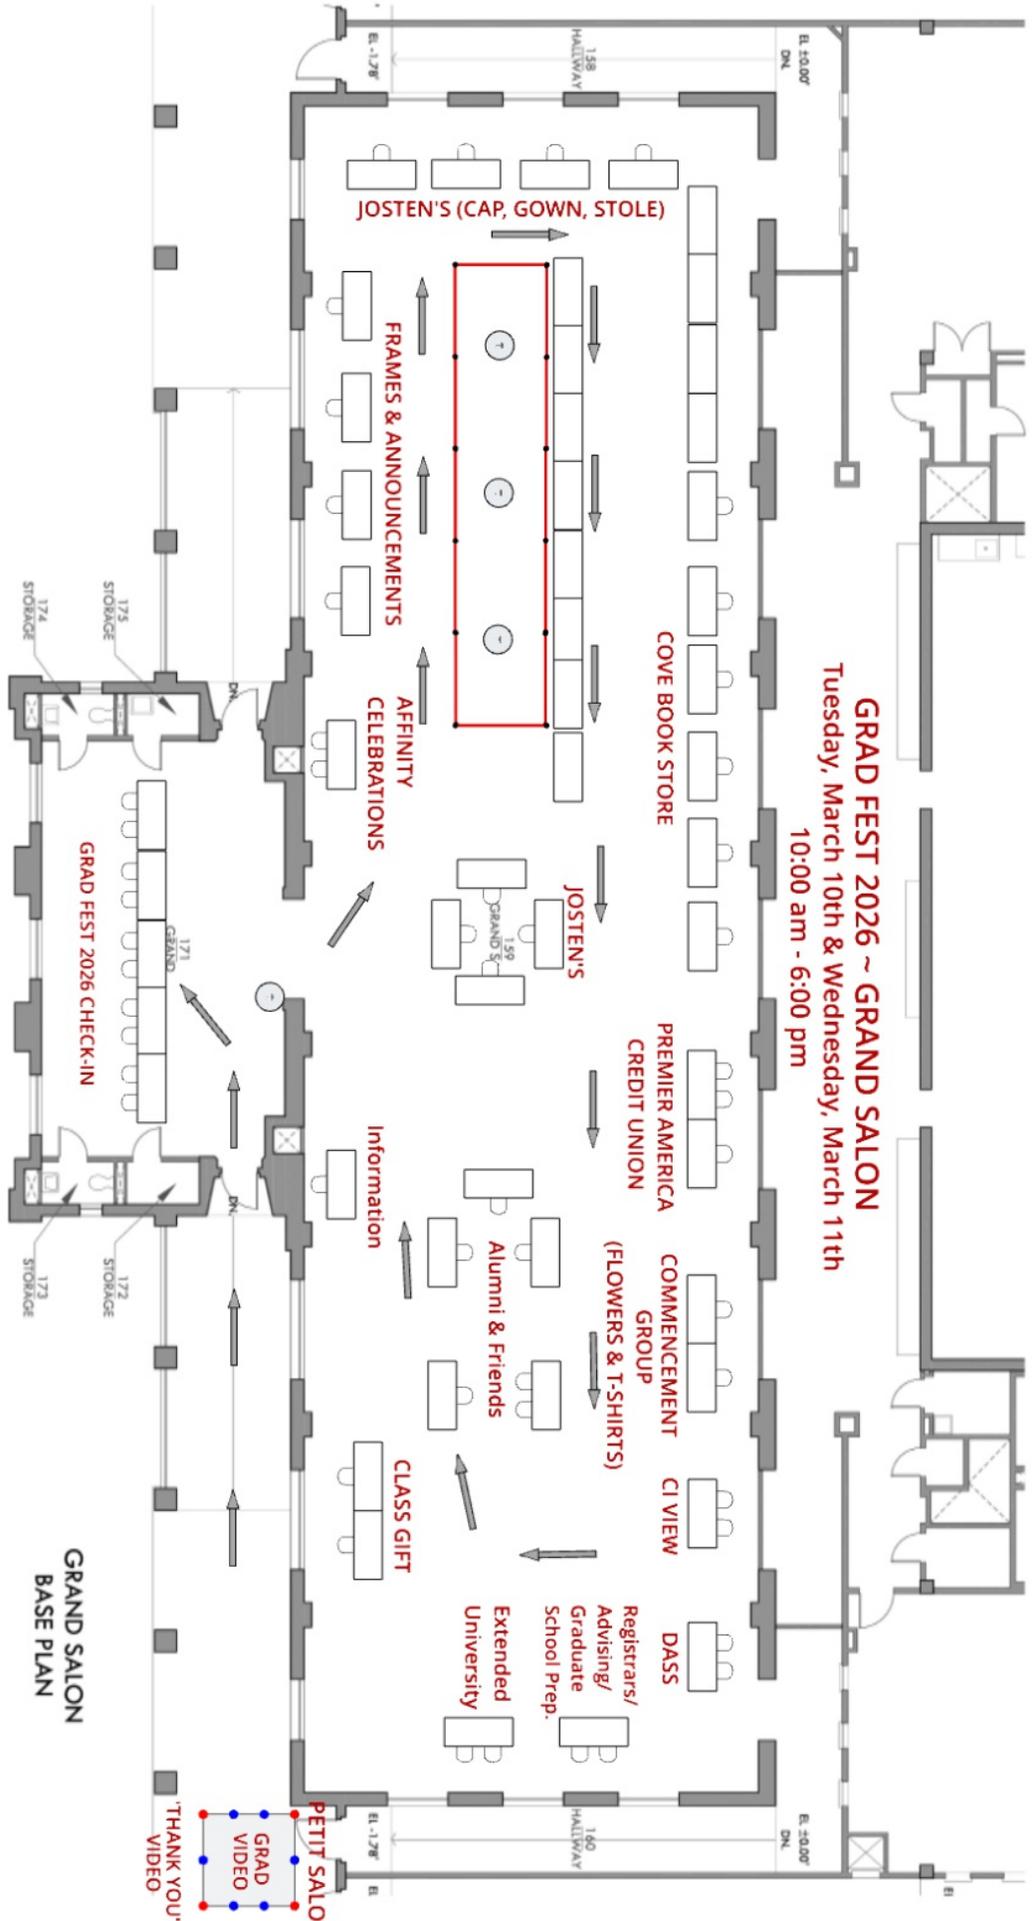

PLAN NORTH



SCALE: 1" = 10'-0"

03/12/2019



10 Feet