


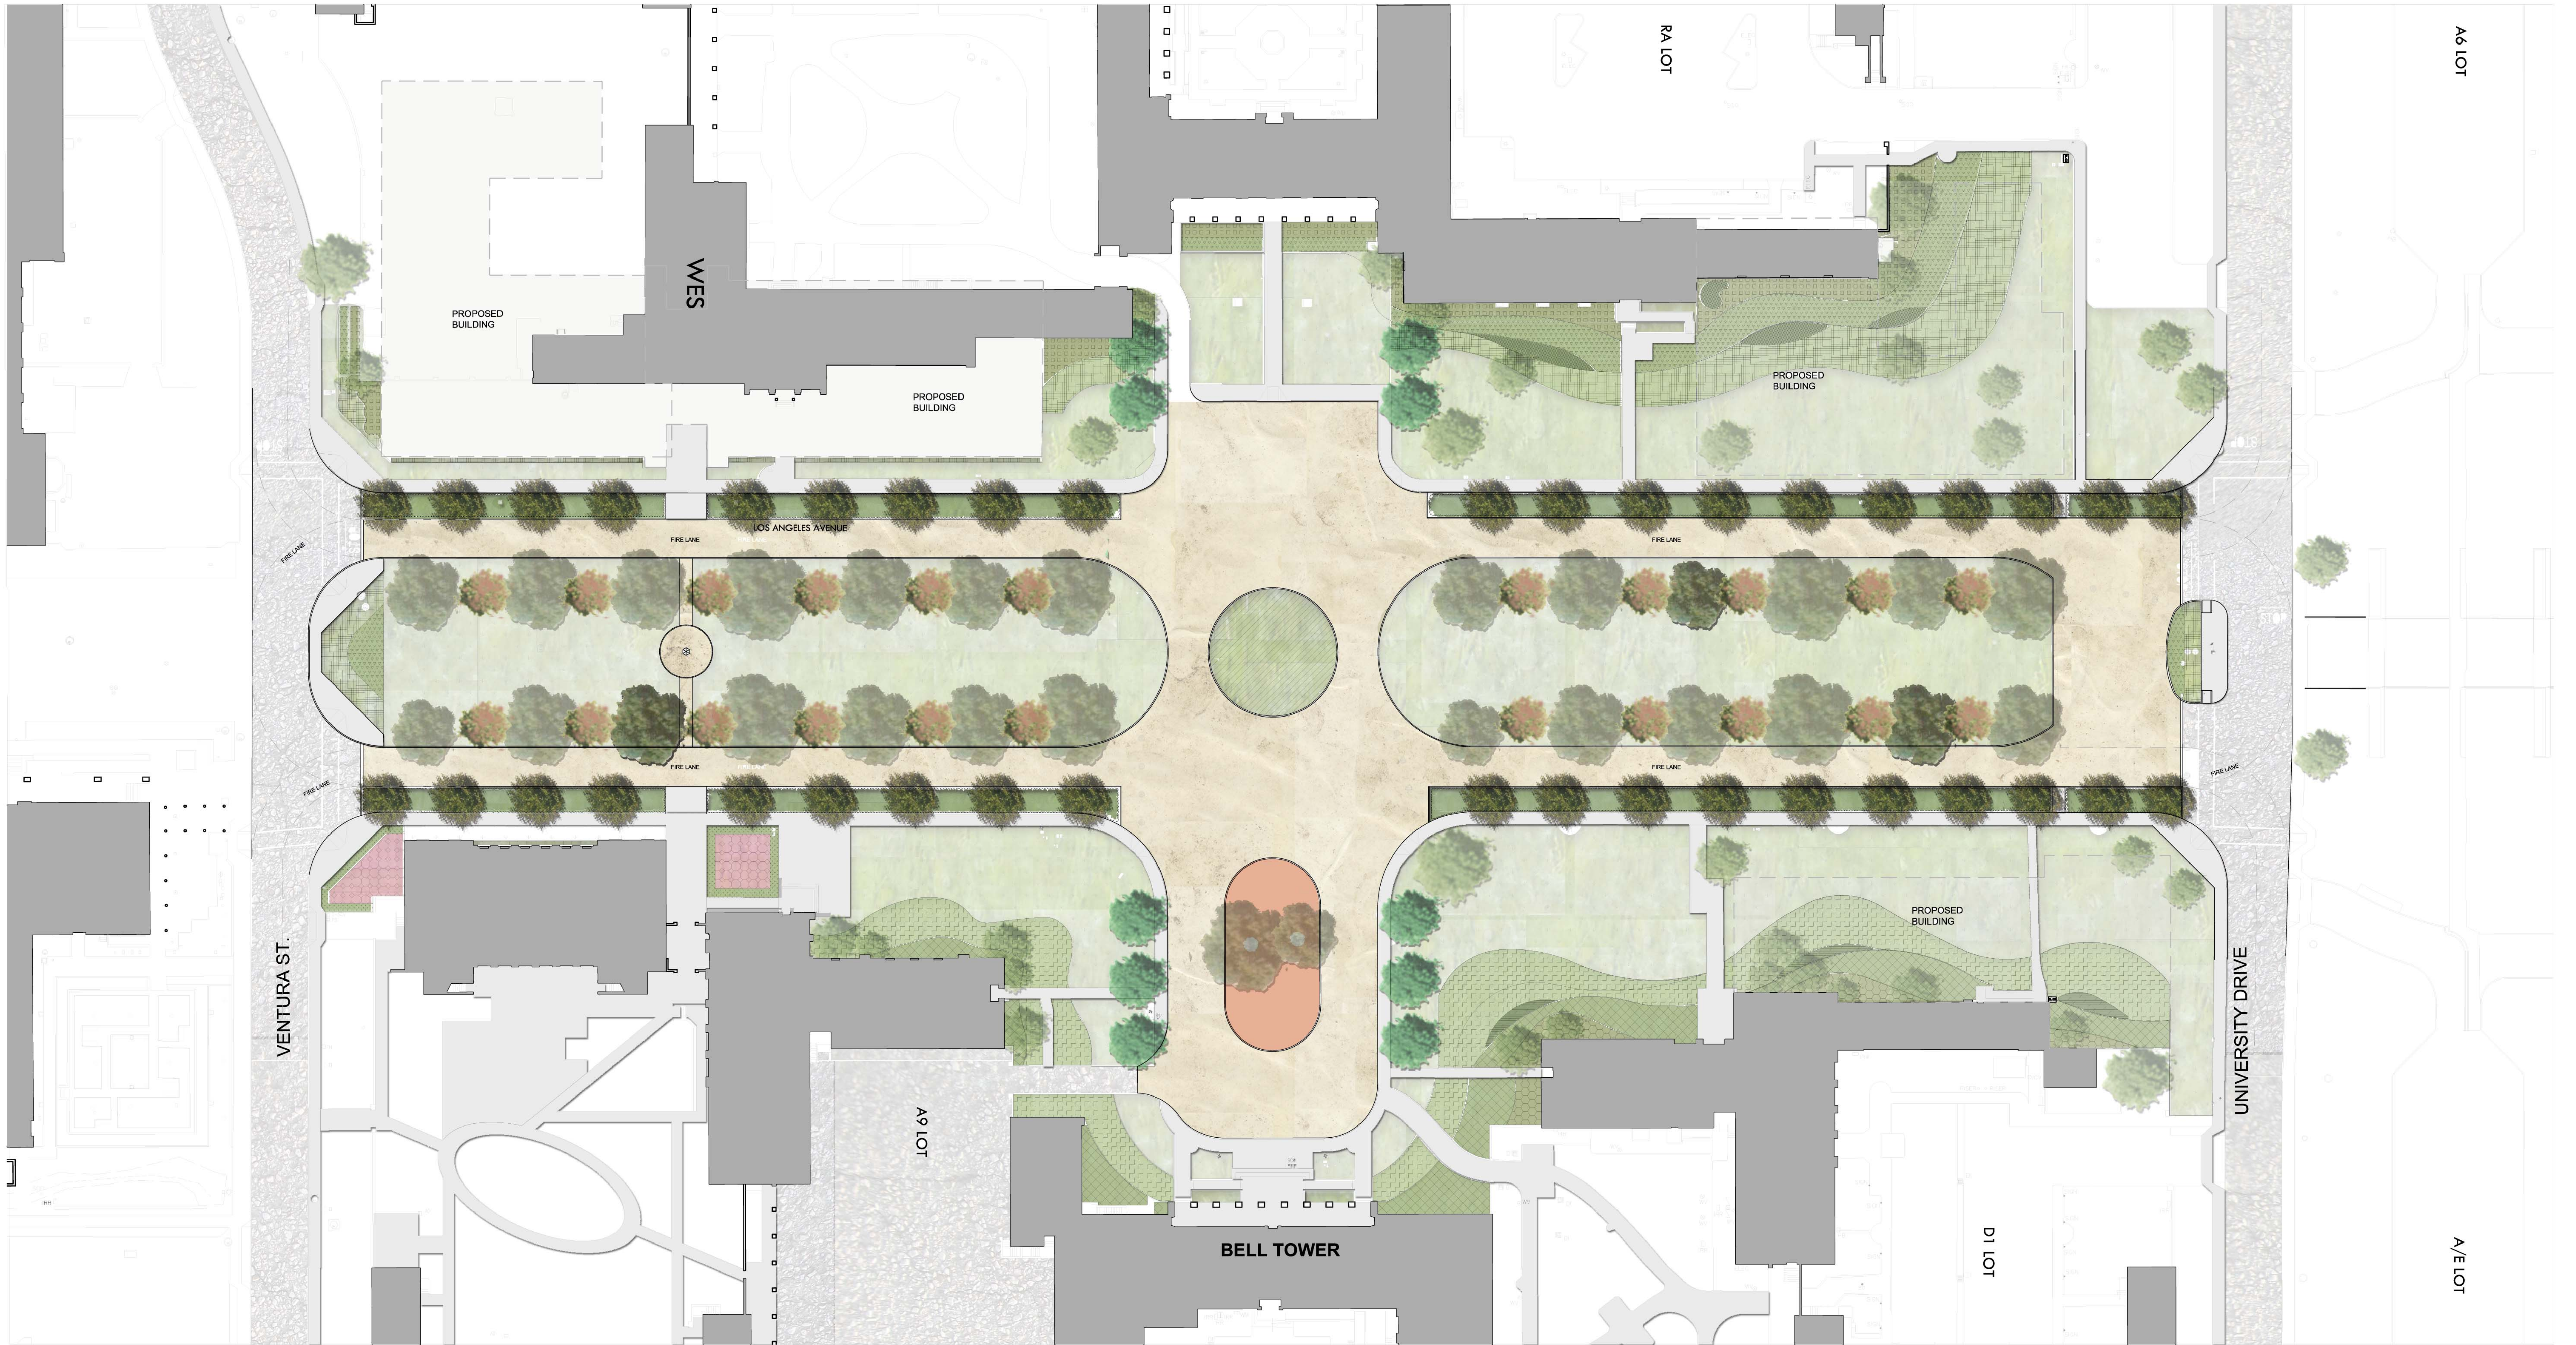

EXISTING LAWN

NEW "KIKUYU" TURF AREA 2,827 SQ. FT.
TOTAL NUMBER OF SOD 42" X 105" ROLLS : 9

PARKWAY 16,005 SQ. FT.
TOTAL NUMBER OF PLUGS 4,200 APPROX. 64 PLUGS PER FLAT

- Achillea ageratifolia Greek Yarrow
- Fragaria chiloensis Beach Strawberry
- Lesingia filangifolia var. California California Aster
- "Silver Carpet"

ROSE GARDEN
TOTAL NUMBER OF ROSES: 165
TOTAL NUMBER OF 1 GAL. ACCENT PLANTS 141

- Rosa "Radazz" Red Knockout Rose
- Gaura lindheimeri White Gaura

LOW GROUND COVER (SUN) < 12" - 1.5 HIGH
TOTAL NUMBER OF 1 GAL. PLANTS: 3,750
SPACING: 24" O.C. 12,500 FT. SQ.

- Arctostaphylos edmundsi "Carmel Sur" Carmel Sur Manzanita
- Arctostaphylos edmundsi "Emerald Carpet" Emerald Carpet Manzanita
- Achillea ageratifolia Greek Yarrow
- Ceanothus "Carmel Creeper" Carmel Creeper Lilac
- Ceanothus "Centennial" Centennial Lilac
- Ceanothus "Hearstorum" Hearstorum Lilac
- Carex Pansa Dune Sedge
- Carex Praegracilis California Field Sedge
- Colostea "Lowfast" Low Fast Bearberry
- Lessingia filangifolia "Silver Carpet" Silver Carpet
- Pennisetum "Little Bunny" Dwarf Fountain Grass

LOW GROUND COVER (SHADE) < 12" - 1.5 HIGH
TOTAL NUMBER OF 1 GAL. PLANTS: 5,850
SPACING: 18" O.C. 11,660 SQ. FT.

- Polypodium californicum "Sara Lyman" Lyman's Fern
- Fragaria chiloensis Beach Strawberry
- Huchera "Crimson Curly" Crimson Curly Coral Bells
- Rubus pedatolobus "Green Carpet" Creeping Raspberry

MED. HEIGHT PLANTING (SUN) 2' - 3' HIGH
TOTAL NUMBER OF 1 GAL. PLANTS: 1,150
SPACING: 30" O.C.

- Arctostaphylos "Pacific Mist" Pacific Mist Manzanita
- Arctostaphylos "Jon Durely" Jon Durely Manzanita
- Atrémisia pycnocephala "David's Choice" Coastal Sage
- Ceanothus griseus horizontalis "Yankee Point" Yankee Point Lilac
- Baccharis pilularis "Pigeon Point" Pigeon Point Coyote Bush
- Leymus condensatus "Canyon Prince" Canyon Prince Wild Rye
- Rhus integrifolia Lemonade Berry
- Salvia spines White Sage
- Phormium sp. New Zealand Flax
- Juncus patens Rush
- Cistus salvifolius Salvia Cistus

MED. HEIGHT PLANTING (SHADE) 2'-3' HIGH
TOTAL NUMBER OF 1 GAL. PLANTS: 1,200
SPACING: 30" O.C.

- Adiantum aleuticum Five Finger Fern
- Cyrtanthium falcatum Japanese Holly Fern
- Polystichum munim Western Sword Fern
- Polypodium californicum "Sara Lyman" Lyman's Fern
- Ribes viburnifolium Evergreen Currant
- Vaccinium ovatum Evergreen Huckleberry

TALL PLANTING (SUN) 4'-5' HIGH
TOTAL NUMBER OF 1 GAL. PLANTS: 750
SPACING: 30" O.C.

- Arctostaphylos "Sunset" Sunset Manzanita
- Arctostaphylos "Howard McMinn" Howard McMinn Manzanita
- Bougainvillea sp. "Rosea" NCN
- Carpenteria californica Bush Anemone
- Ceanothus megacarpus Big Pod Ceanothus
- Ceanothus concha Wild Lilac
- Ceanothus Ray Hartman Ray Hartman Ceanothus
- Rhamnus californica "Mound San Bruno" Coffeeberry
- Rhus ovata Sugar Bush
- Romneya coulteri Matilija Poppy

TALL PLANTING (SHADE) 4'-5' HIGH
TOTAL NUMBER OF 1 GAL. PLANTS: 250
SPACING: 30" O.C.

- Ribes viburnifolium "Spooners' Mesa" San Diego Evergreen
- Heteromeles arbutifolia Toyon
- Carpenteria californica Bush Anemone

ACCENT PLANTING (SUN)
TOTAL NUMBER OF 15 GAL. / 24" BOX PLANTS: 25
SPACING: 6'-10' O.C.

- Arctostaphylos glauca Madrone
- Arctostaphylos manzanita "Dr. Hurd" Dr. Hurd Manzanita
- Arctostaphylos glauca Big Berry Manzanita
- Cercis occidentalis Western Red Bud
- Heteromeles arbutifolia Toyon
- Sambucus mexicana Mexican Elderberry

ACCENT PLANTING (SHADE)
TOTAL NUMBER OF 15 GAL. / 24" BOX PLANTS: 20
SPACING: 6'-10' O.C.

- Arctostaphylos manzanita "Dr. Hurd" Dr. Hurd Manzanita
- Arctostaphylos glauca Big Berry Manzanita
- Cercis occidentalis Western Redbud


STREET TREE: 18 TREES 24" BOX
• Quercus tomentella Channel Island Oak

REPLACEMENT TREE: 3 TREES 36" BOX
• Shinus molle California Pepper Tree

PLAZA TREES: 10 TREES 36"-24" BOX
• Arctostaphylos glauca Big Berry Manzanita- Cercis occidentalis Western Redbud
- Arctostaphylos glauca Madrone
- Lynothamnus floribundus Catalina Ironwood
- Quercus tomentella Channel Island Oak
- Sambucus mexicana Mexican Elderberry

FLOWERING TREES: 22 TREES 36" BOX
• Spatheodea campanulata African Tulip Tree- Albizia julibrissin Silk Floss Tree
- Bauhinia blakeana Hong Kong Orchid Tree
- Bauhinia forficata Brazilian Orchid Tree
- Koelerutaria bipinnata Chinese Flame Tree
- Pistacia chinensis Chinese Pistachio
- Pistacia atl. "Red Push" Chinese Pistachio Red Push
- Pyrus kawakamii Callery Pear

* = Alternate

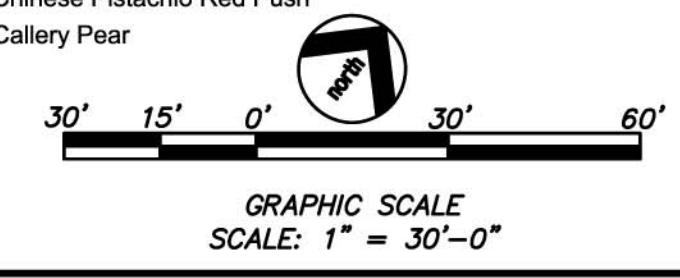

CENTRAL MALL - PHASE ONE PLANTING QUANTITIES

APRIL 11, 2012

PROGRESS SET

CALIFORNIA STATE UNIVERSITY CHANNEL ISLANDS